

SEWER MANHOLE PROFILE
SCALE:
HORIZONTAL 1" = 50'-0"
VERTICAL 1" = 10'-0"



This drawing is the property of Beeson, Lusk & Street, Architects, Inc., and the copying, use or reproduction of it, or any part of it, without the expressed consent of Beeson, Lusk & Street, is prohibited.

Revisions	Date

Project No.: 435	Drawn By: MSB
Checked By: RMD	Date: APRIL 2017
Project Coordinator: TONY STREET	

BEESON, LUSK & STREET, INC.
207 EAST MAIN STREET
PO BOX 1900
JOHNSON CITY, TN
PHONE 423-928-1975
FAX 423-928-9289










BL&S
ARCHITECTS
Beeson, Lusk & Street, Inc.

Sheet Content: MANHOLE PROFILE
NEW PRE K-8 SCHOOL FOR
BOONES CREEK DISTRICT
WASHINGTON COUNTY SCHOOLS
WASHINGTON COUNTY, TENNESSEE

Date: MAY 2017

Sheet No.:

SU-2

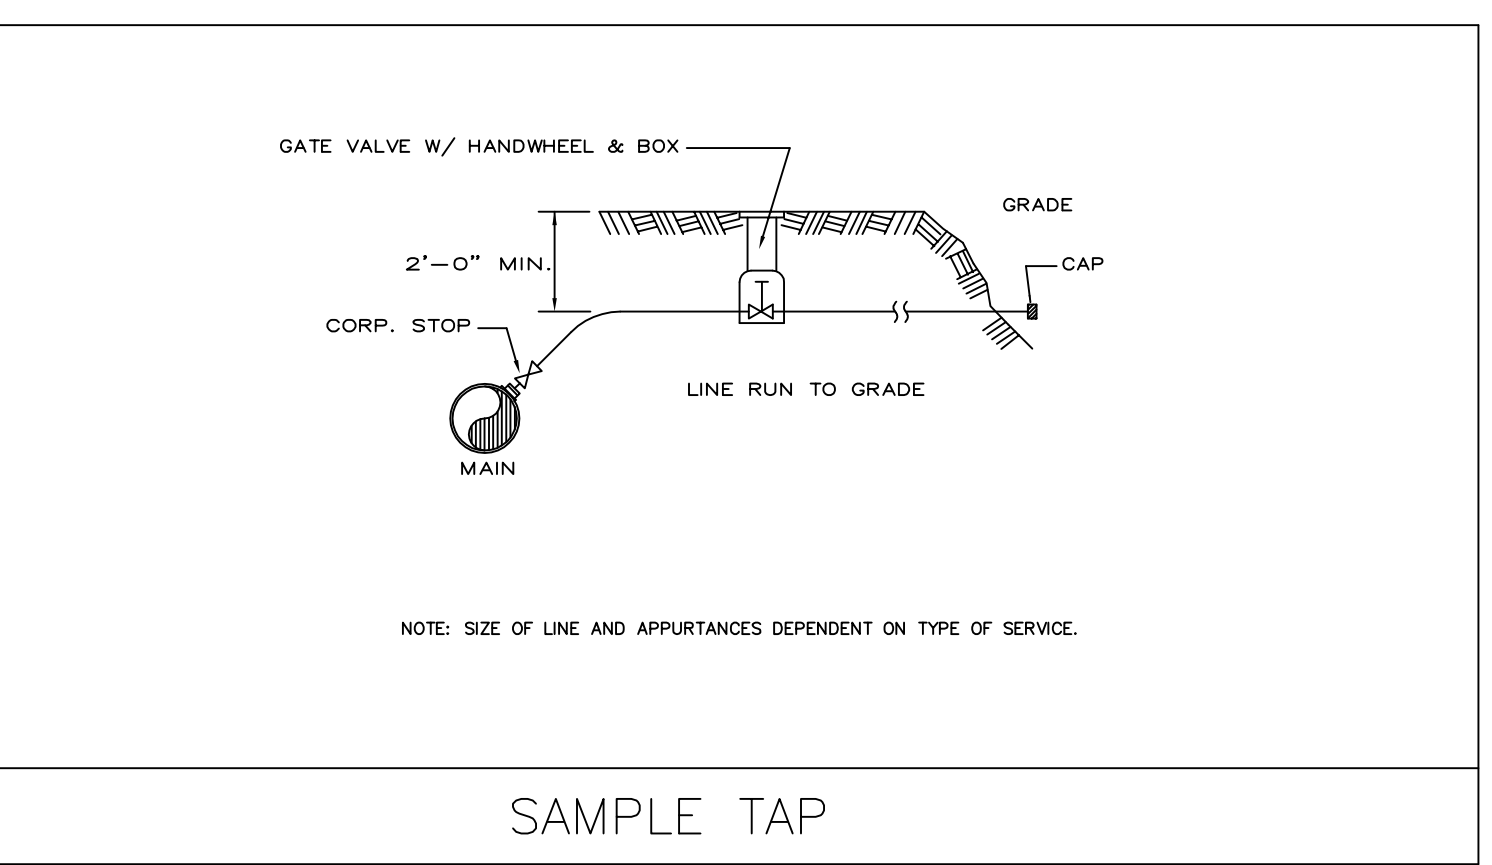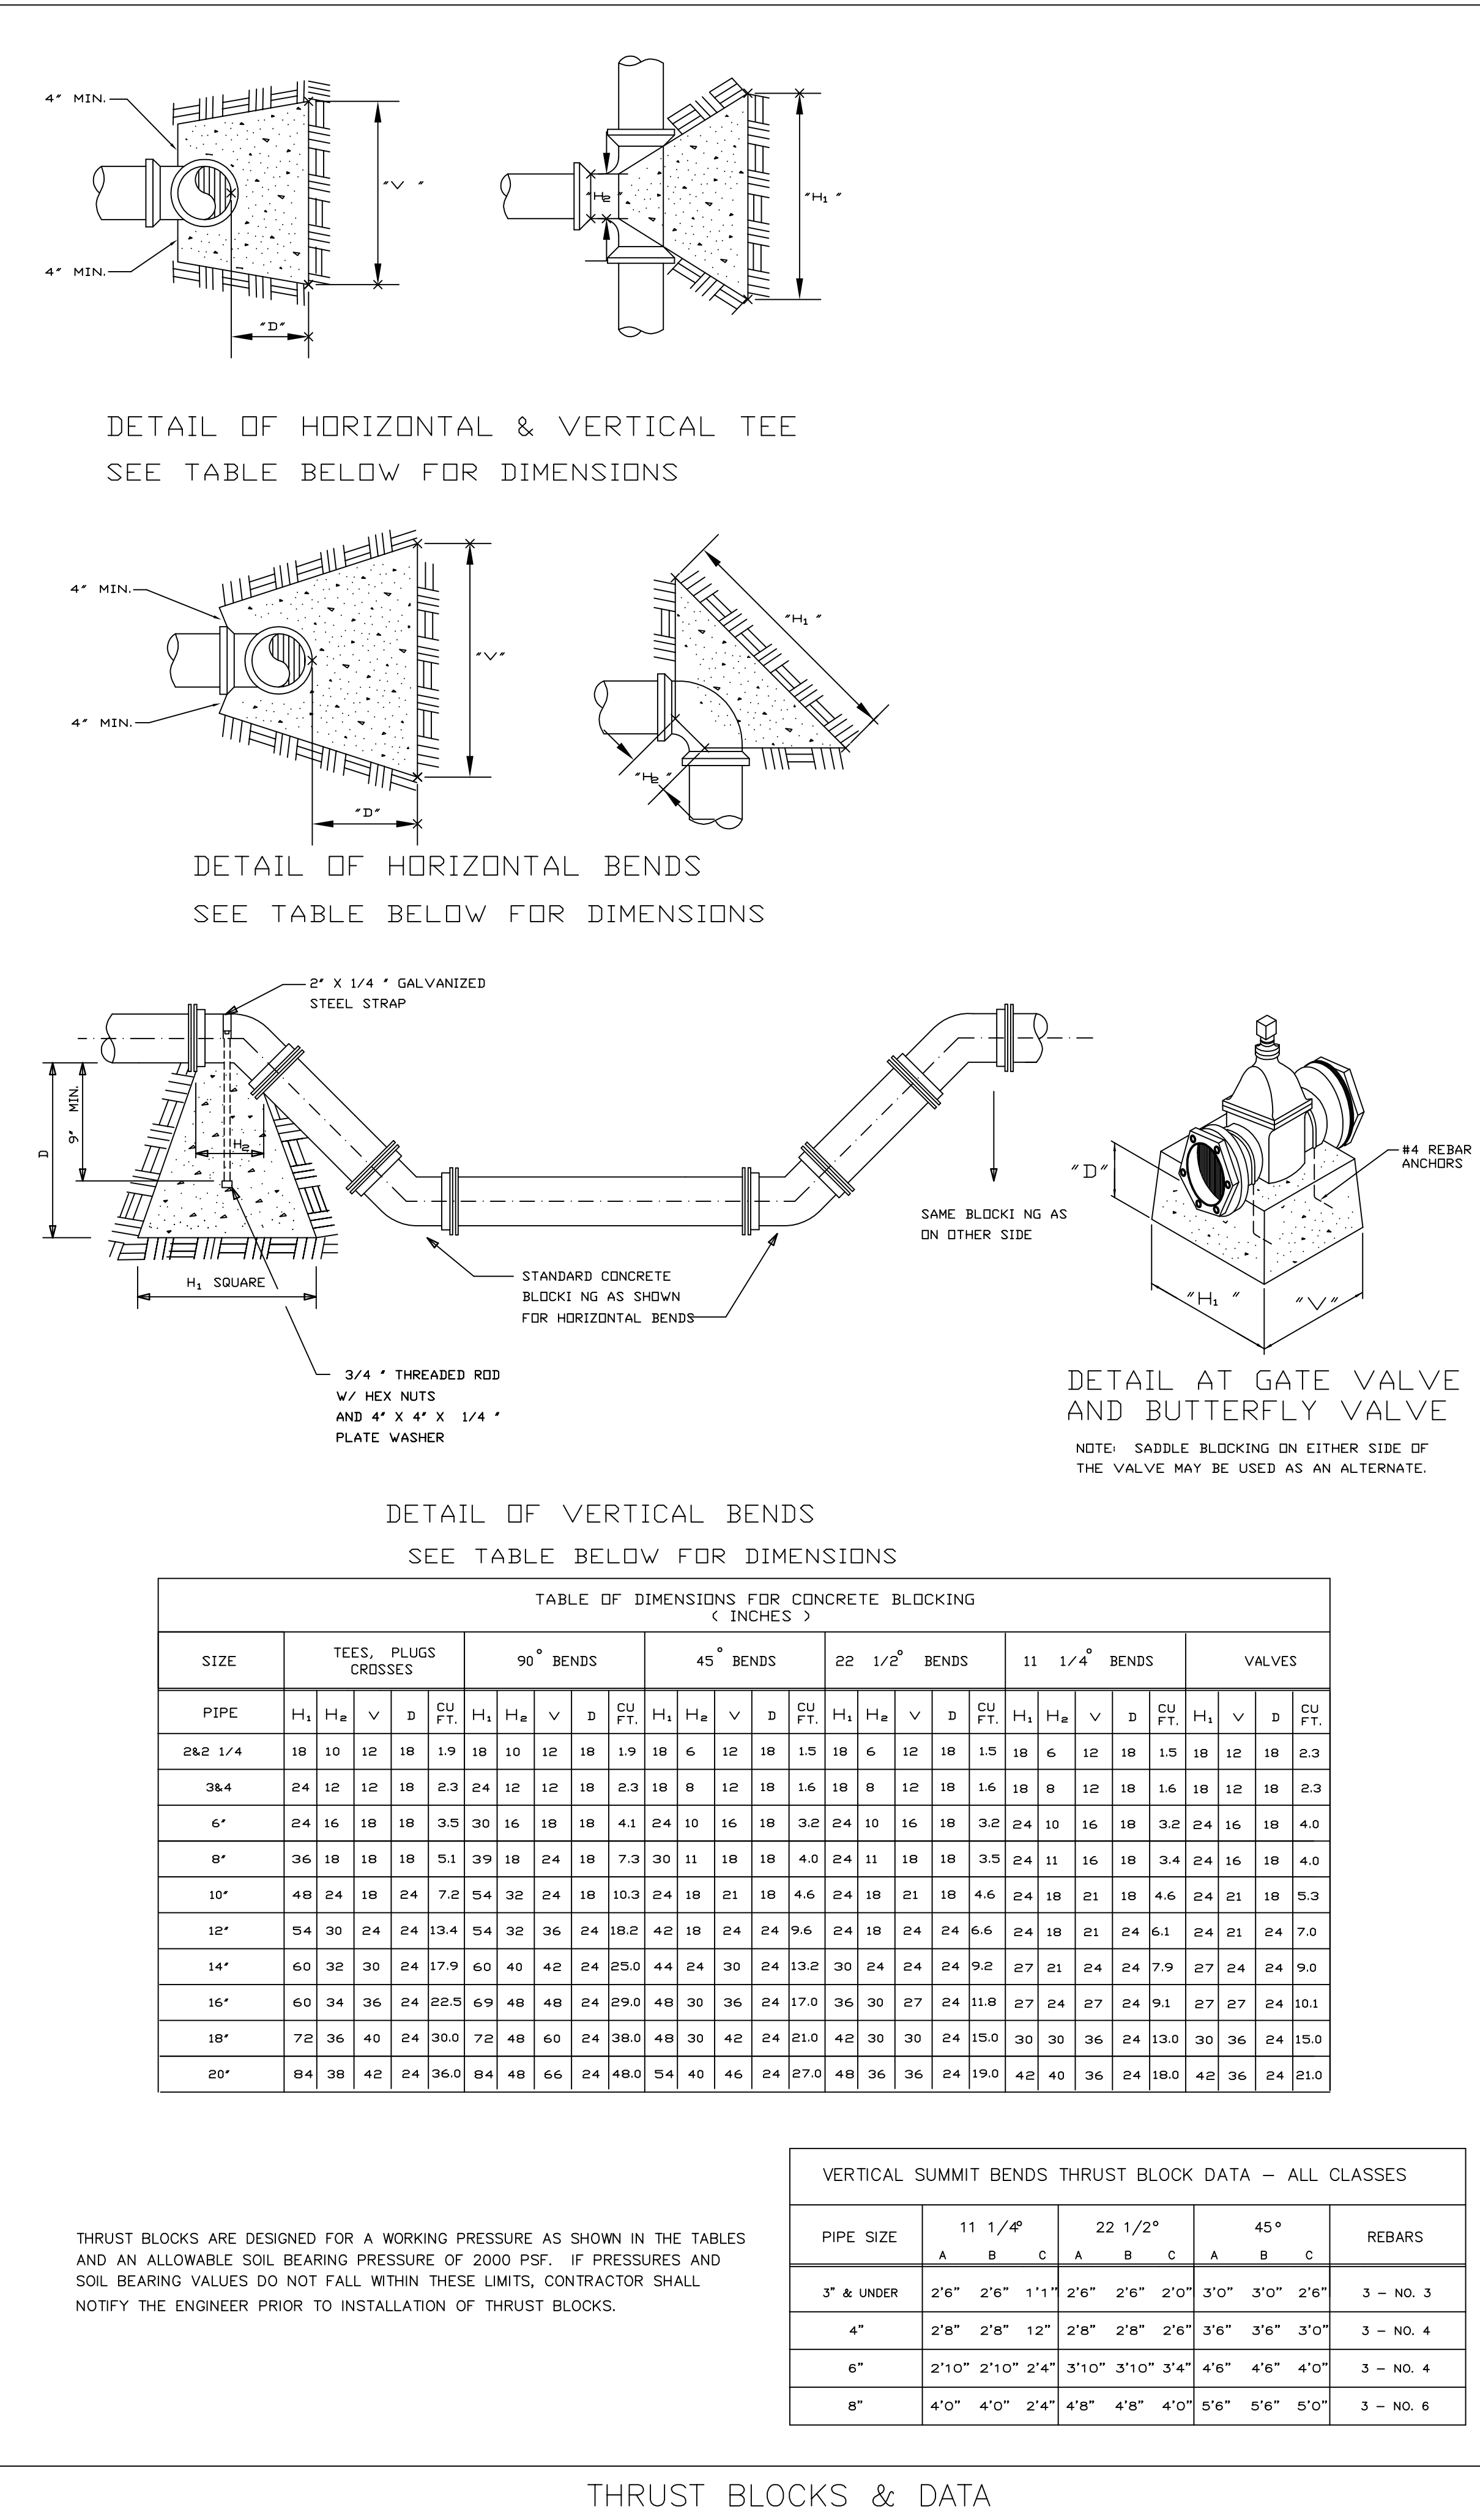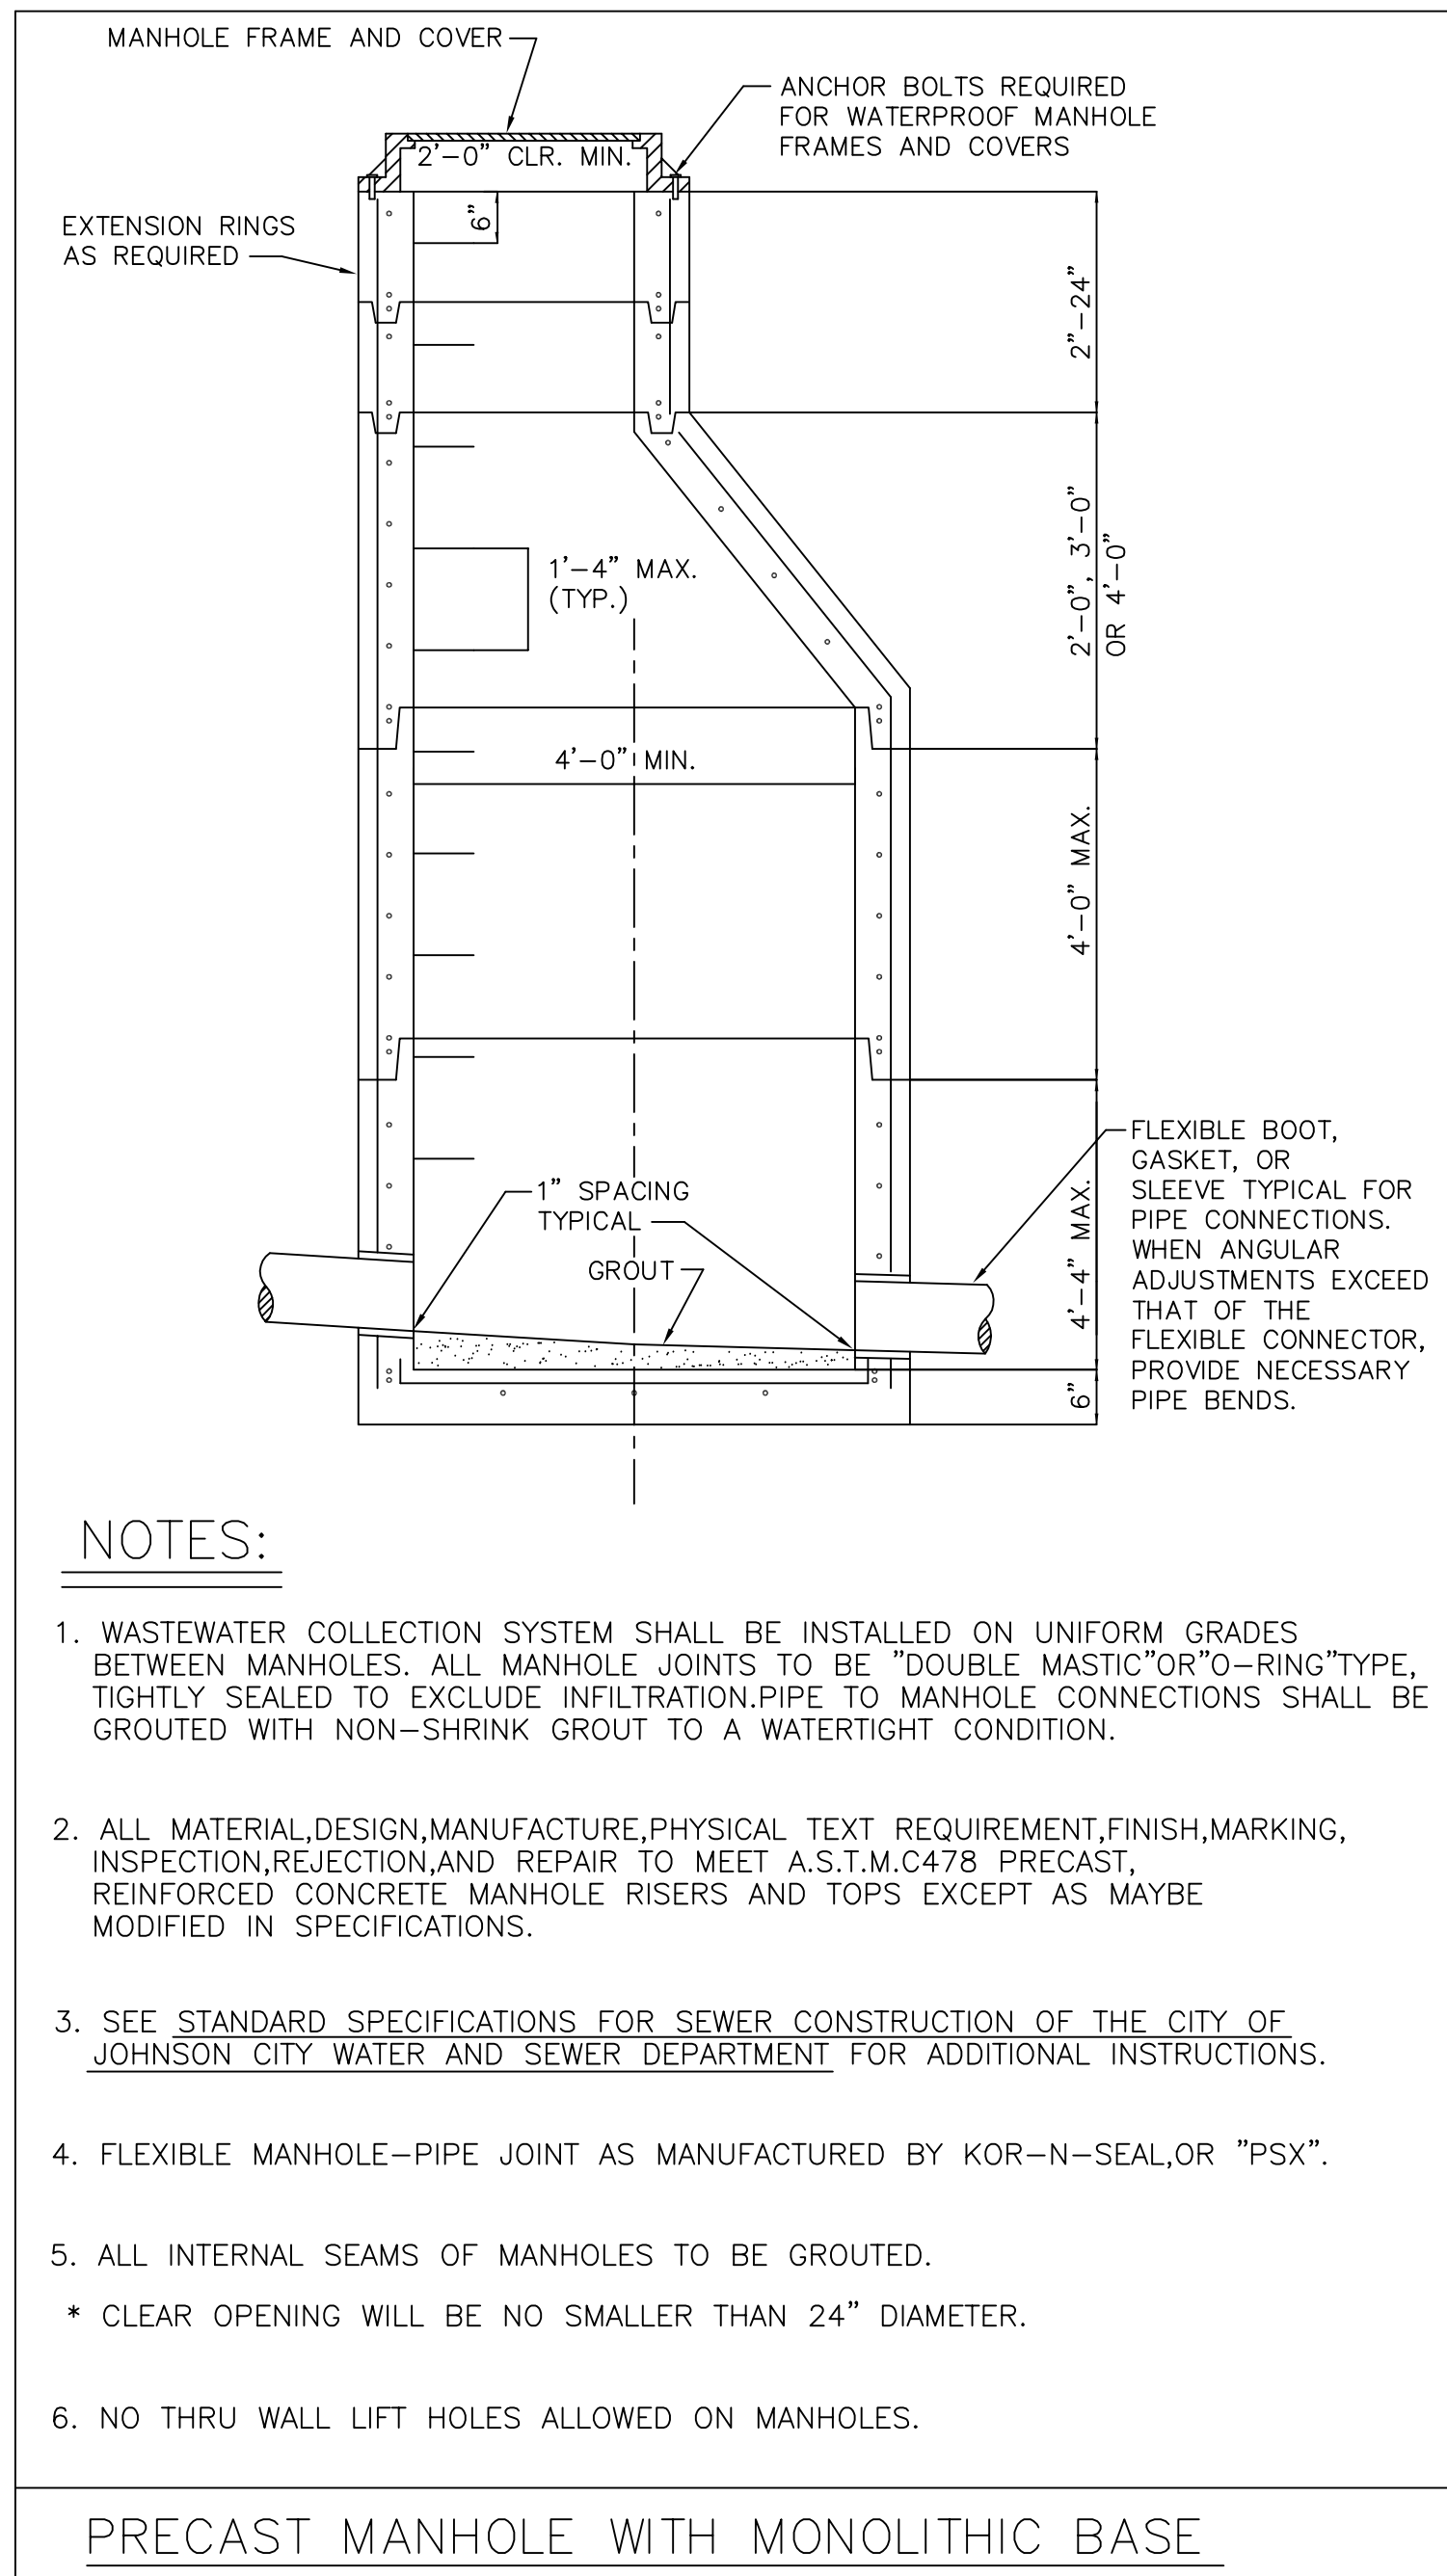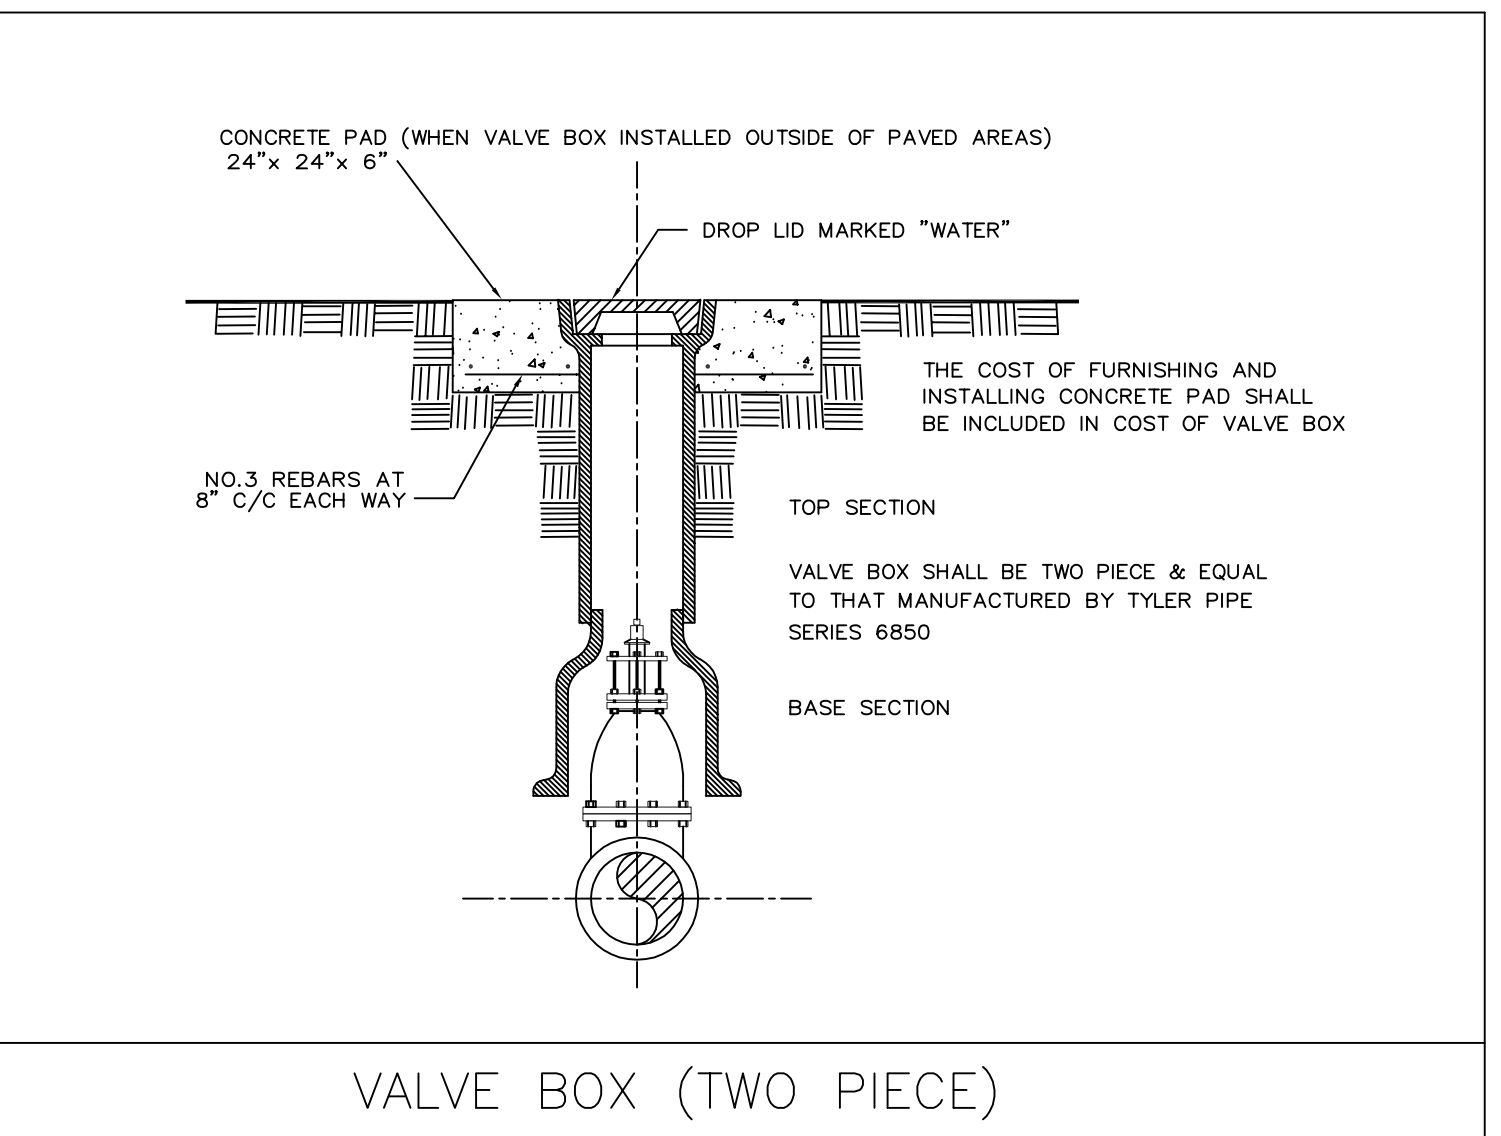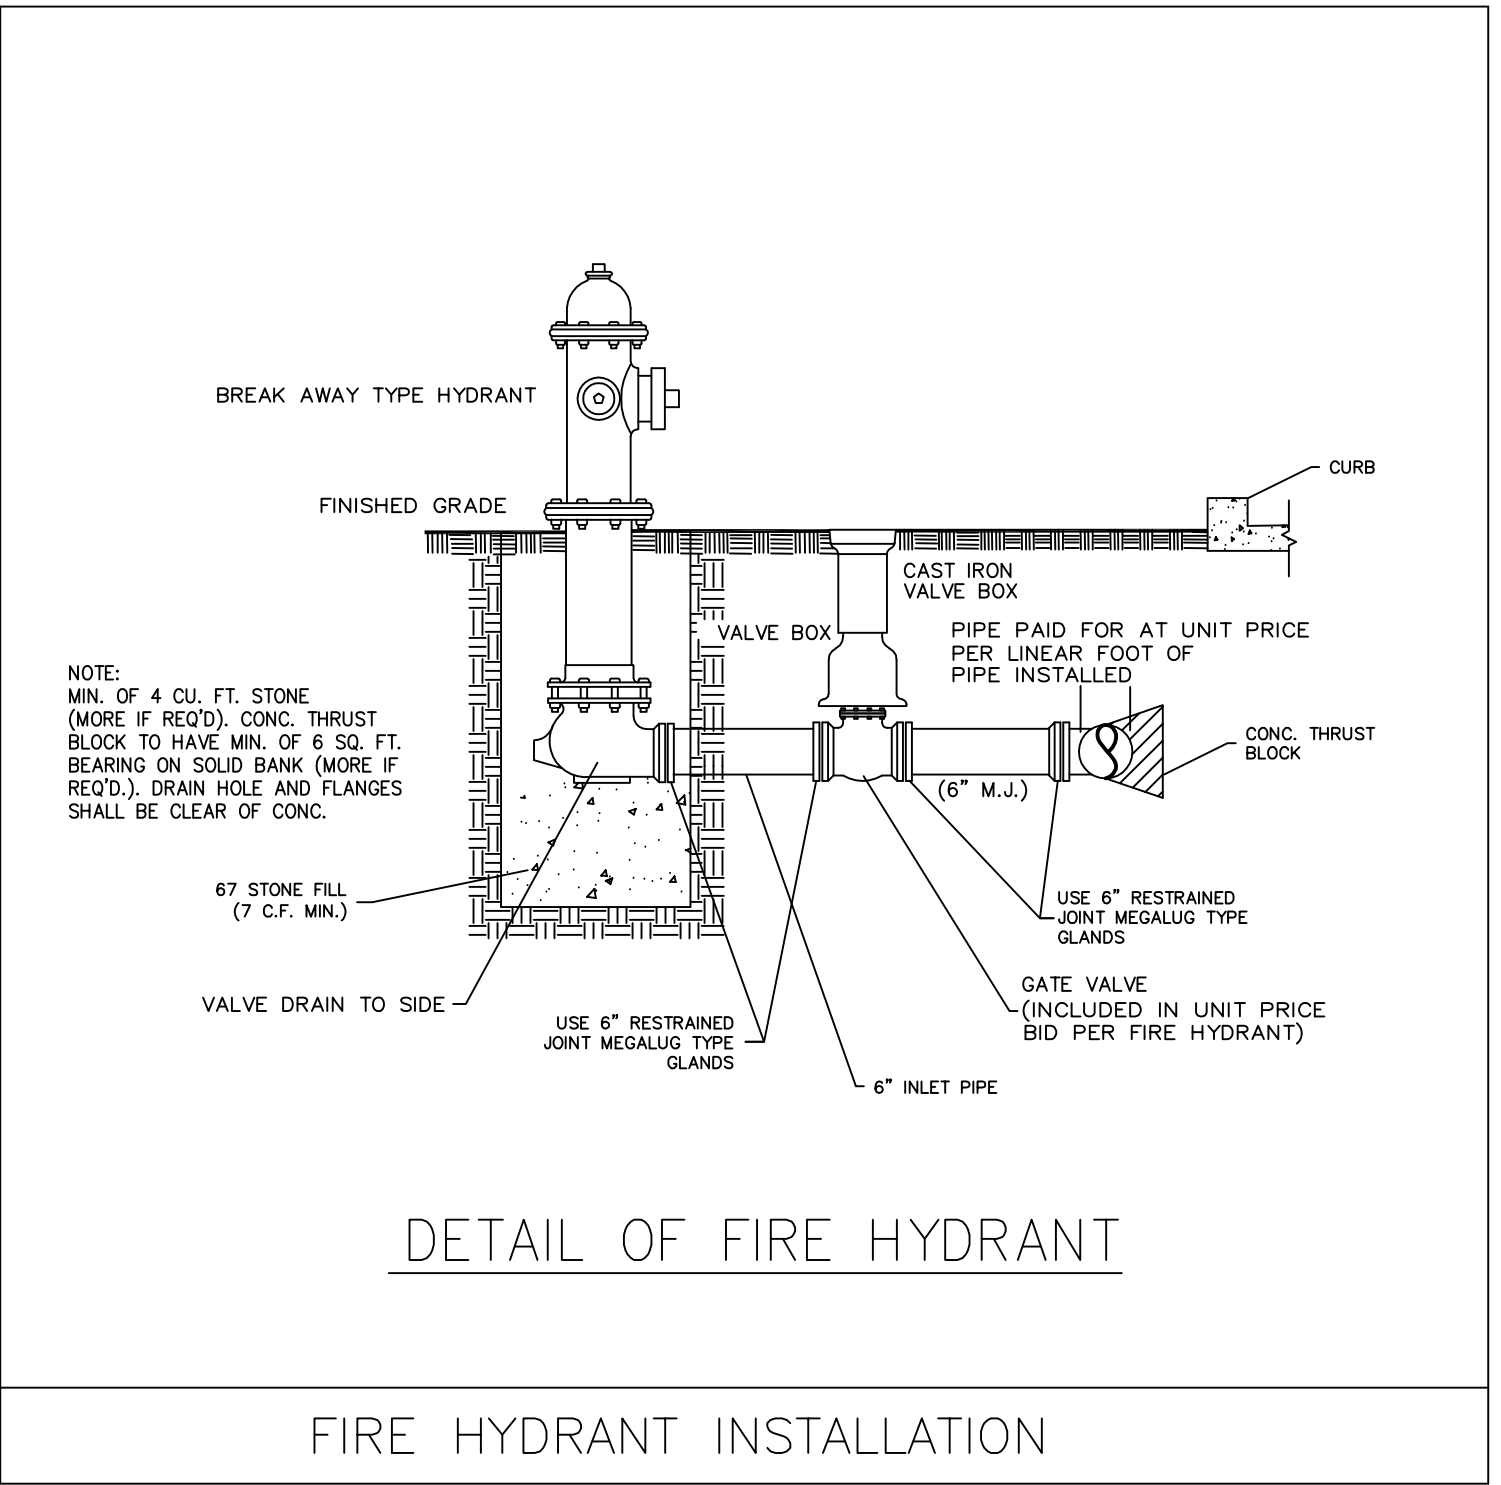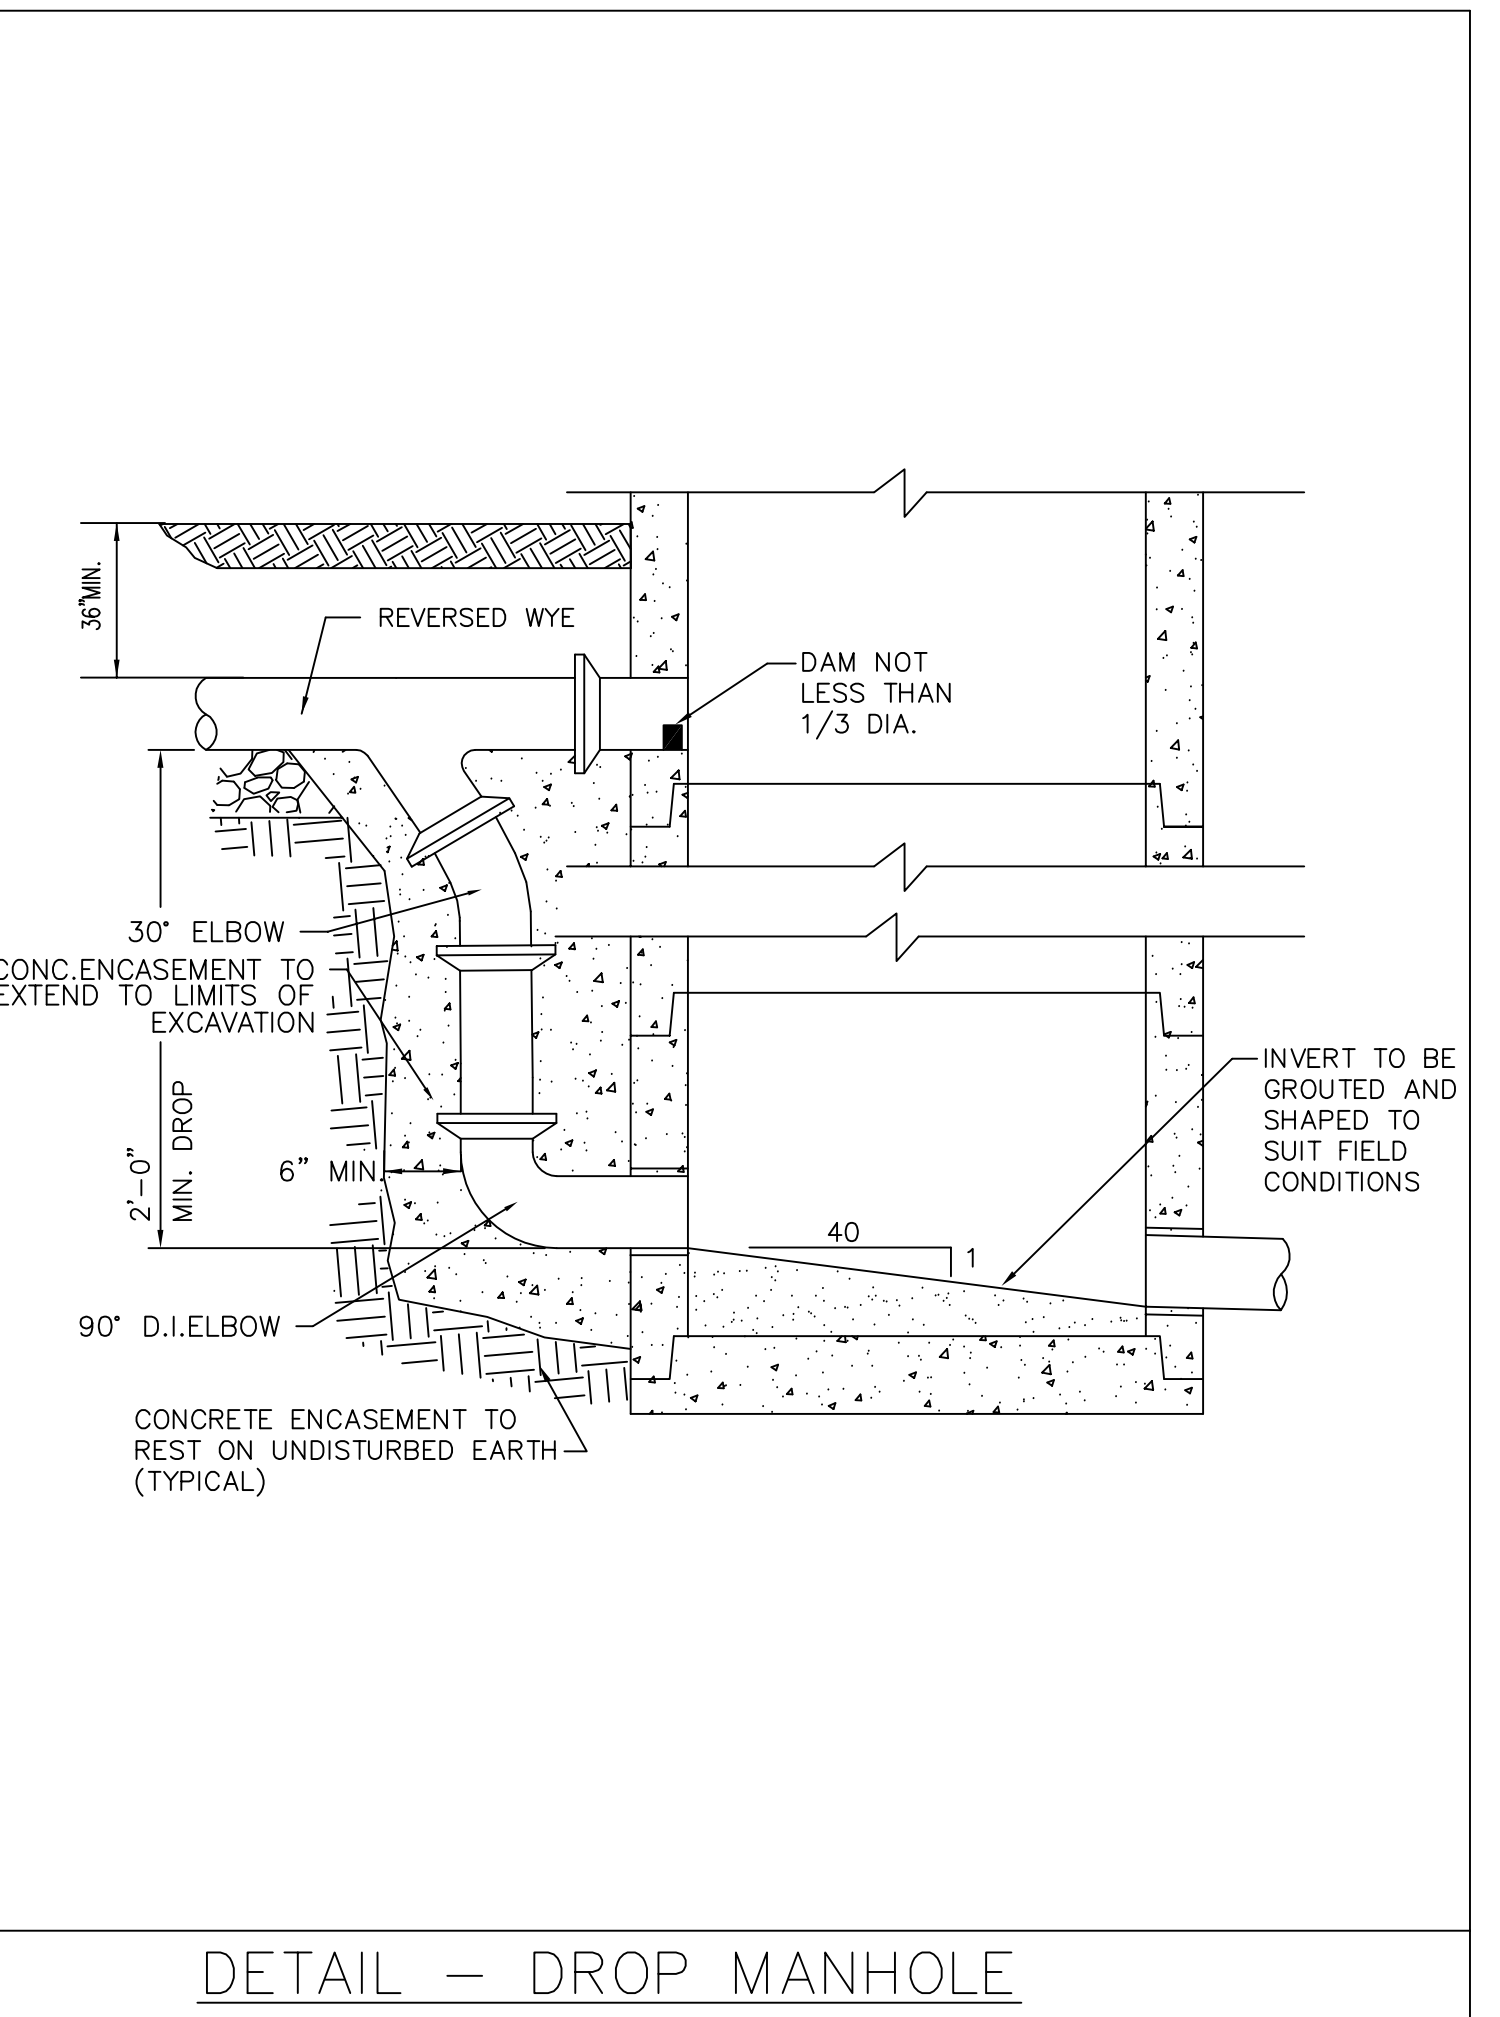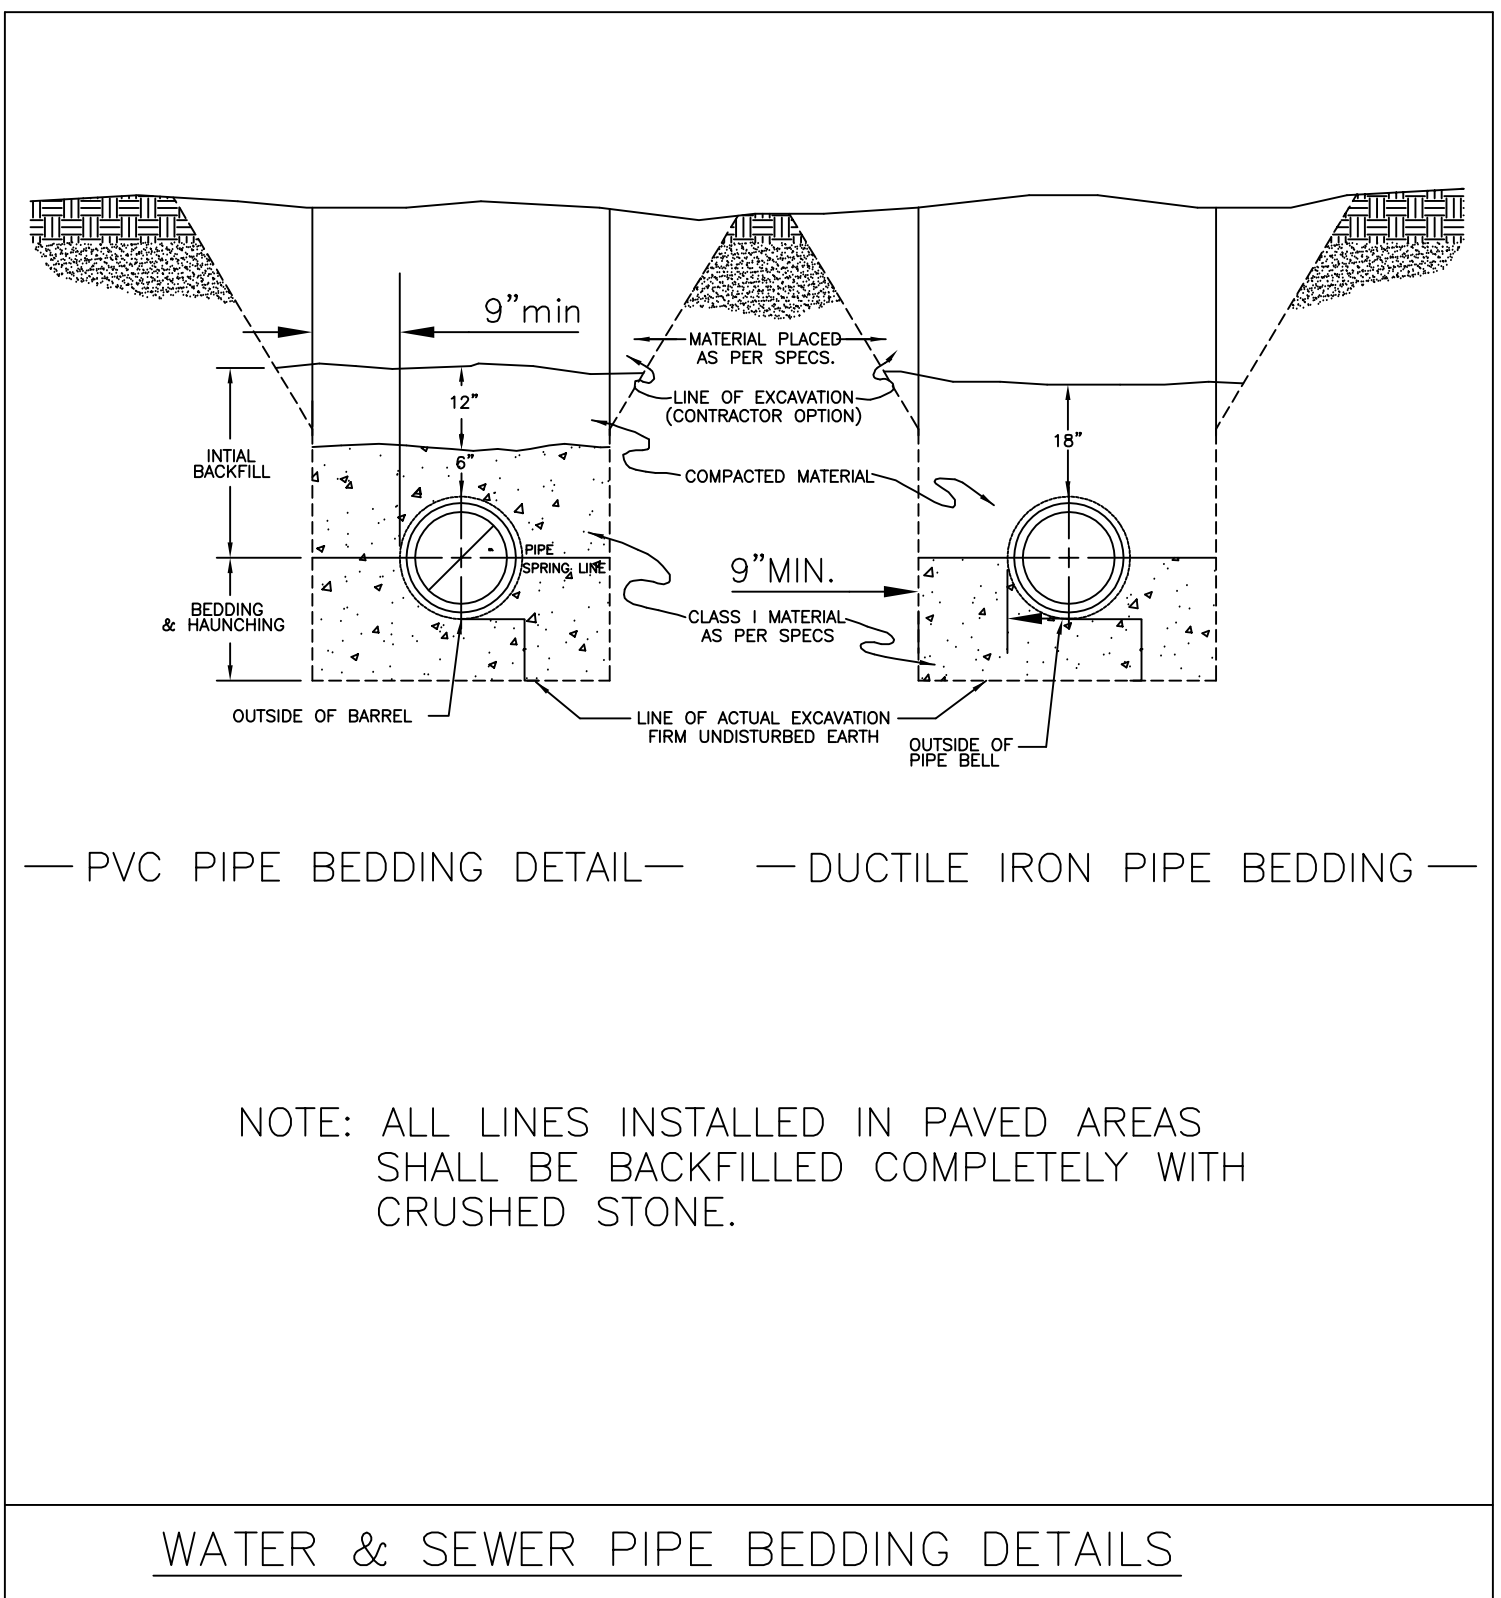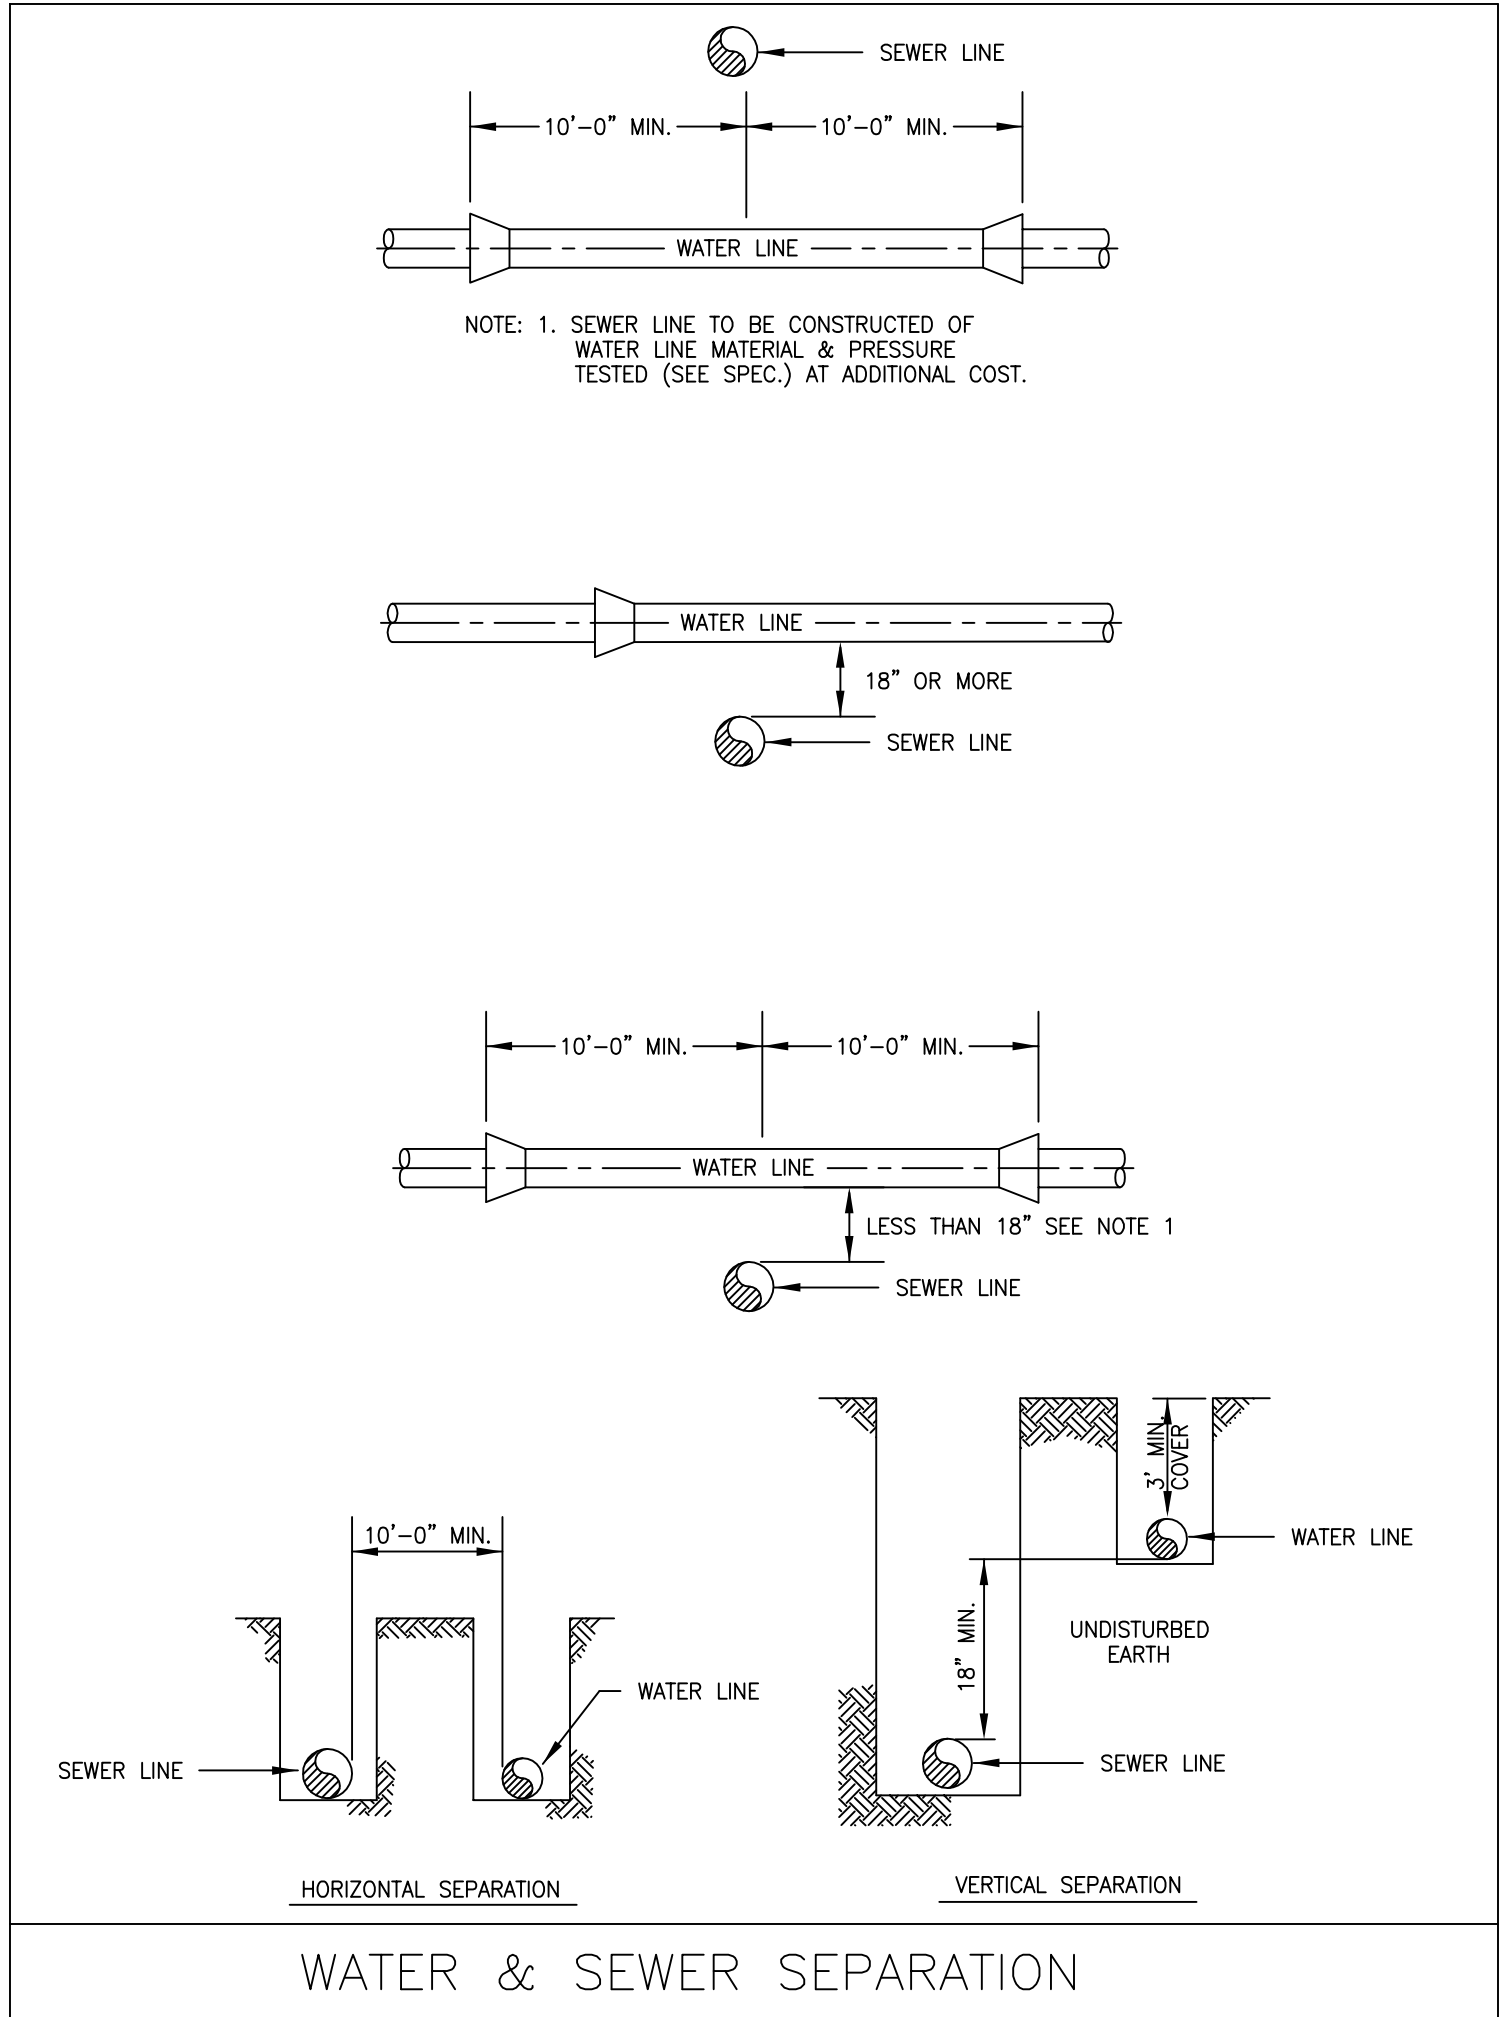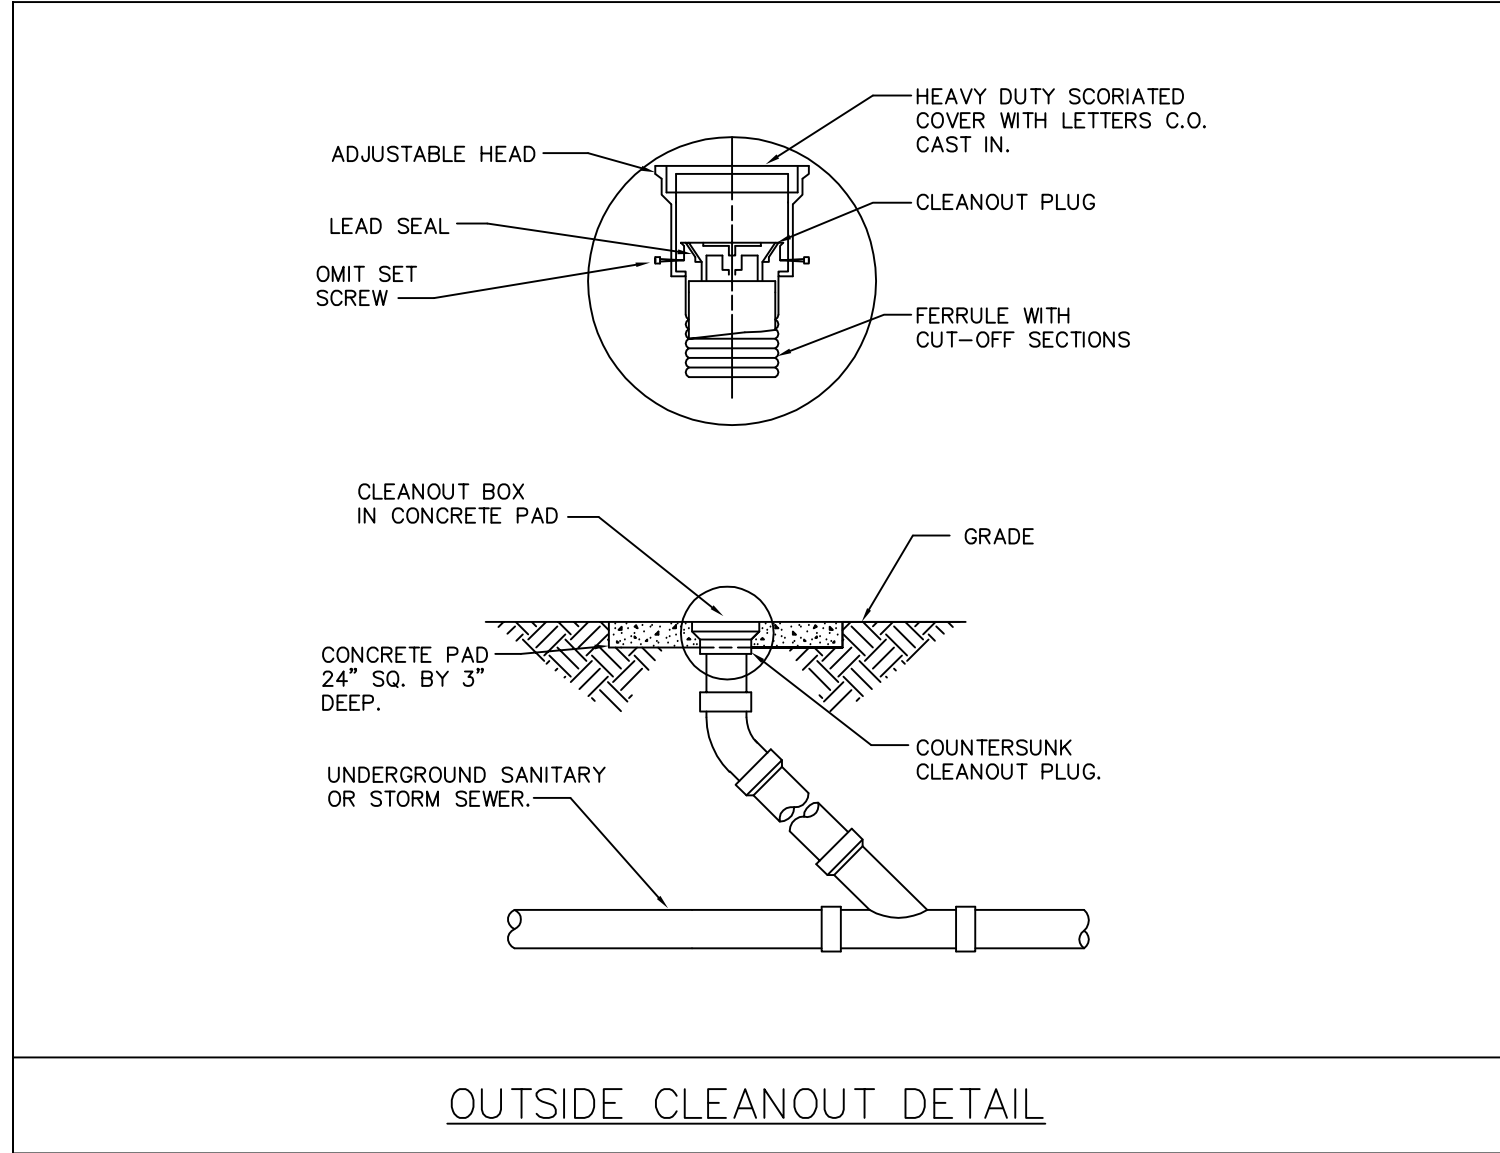

This drawing is the property of Beeson, Lusk & Street, Architects, Inc., and the copying, use or reproduction of it, or any part of it, without the expressed consent of Beeson, Lusk & Street, is prohibited.

Project No.: 435
Drawn By: MSB
Checked By: RMO
Date: APRIL 2017
Project Coordinator: TONY STREET

BEESON, LUSK & STREET, INC.
207 EAST MAIN STREET
PO BOX 100
JOHNSON CITY, TN 37601
PHONE 423-928-1975
FAX 423-928-9299

BL S
ARCHITECTS
Beeson, Lusk & Street, Inc.




Sheet Content: SITE SCHEDULES AND DETAILS

Date: MAY 2017

Sheet No.: SU-3

NEW PRE K-8 SCHOOL FOR BOONES CREEK DISTRICT WASHINGTON COUNTY SCHOOLS WASHINGTON COUNTY, TENNESSEE


ENGINEERING SERVICES GROUP, INC.
CONSULTING ENGINEERS
900 EAST HILL AVE. SUITE 350
KNOXVILLE, TENNESSEE 37915
(865) 522-0393
PROJECT No. N16794

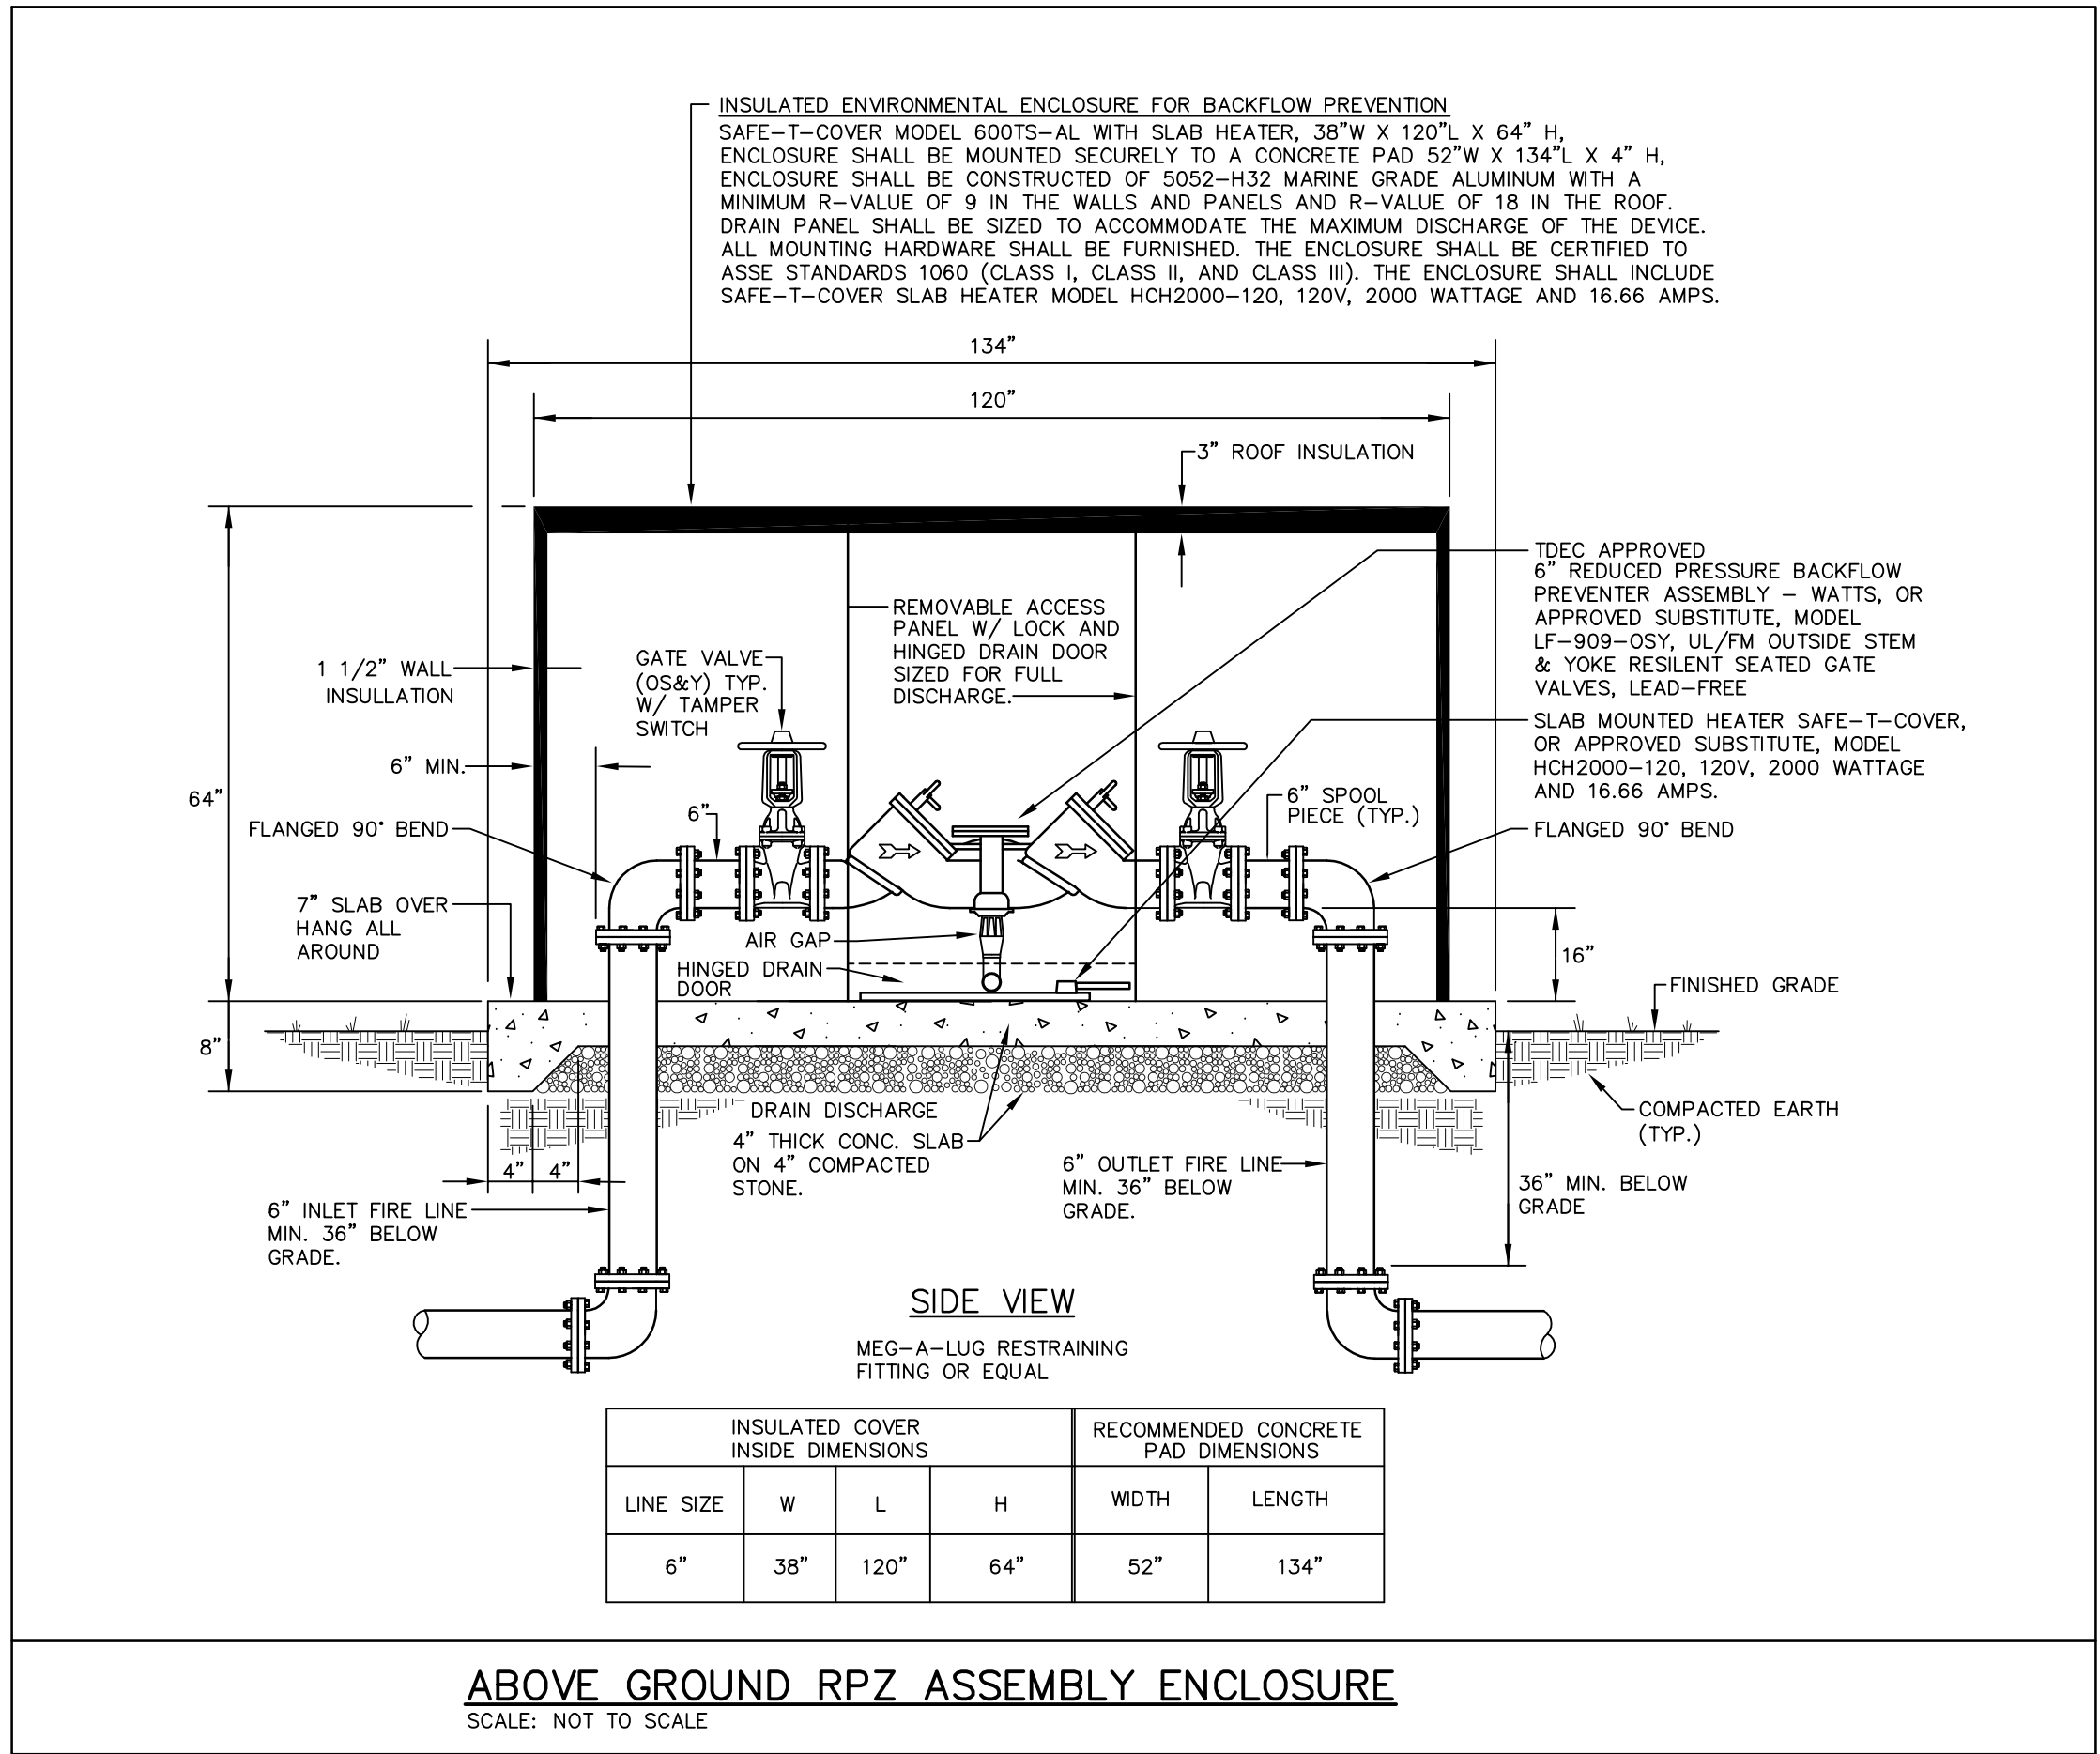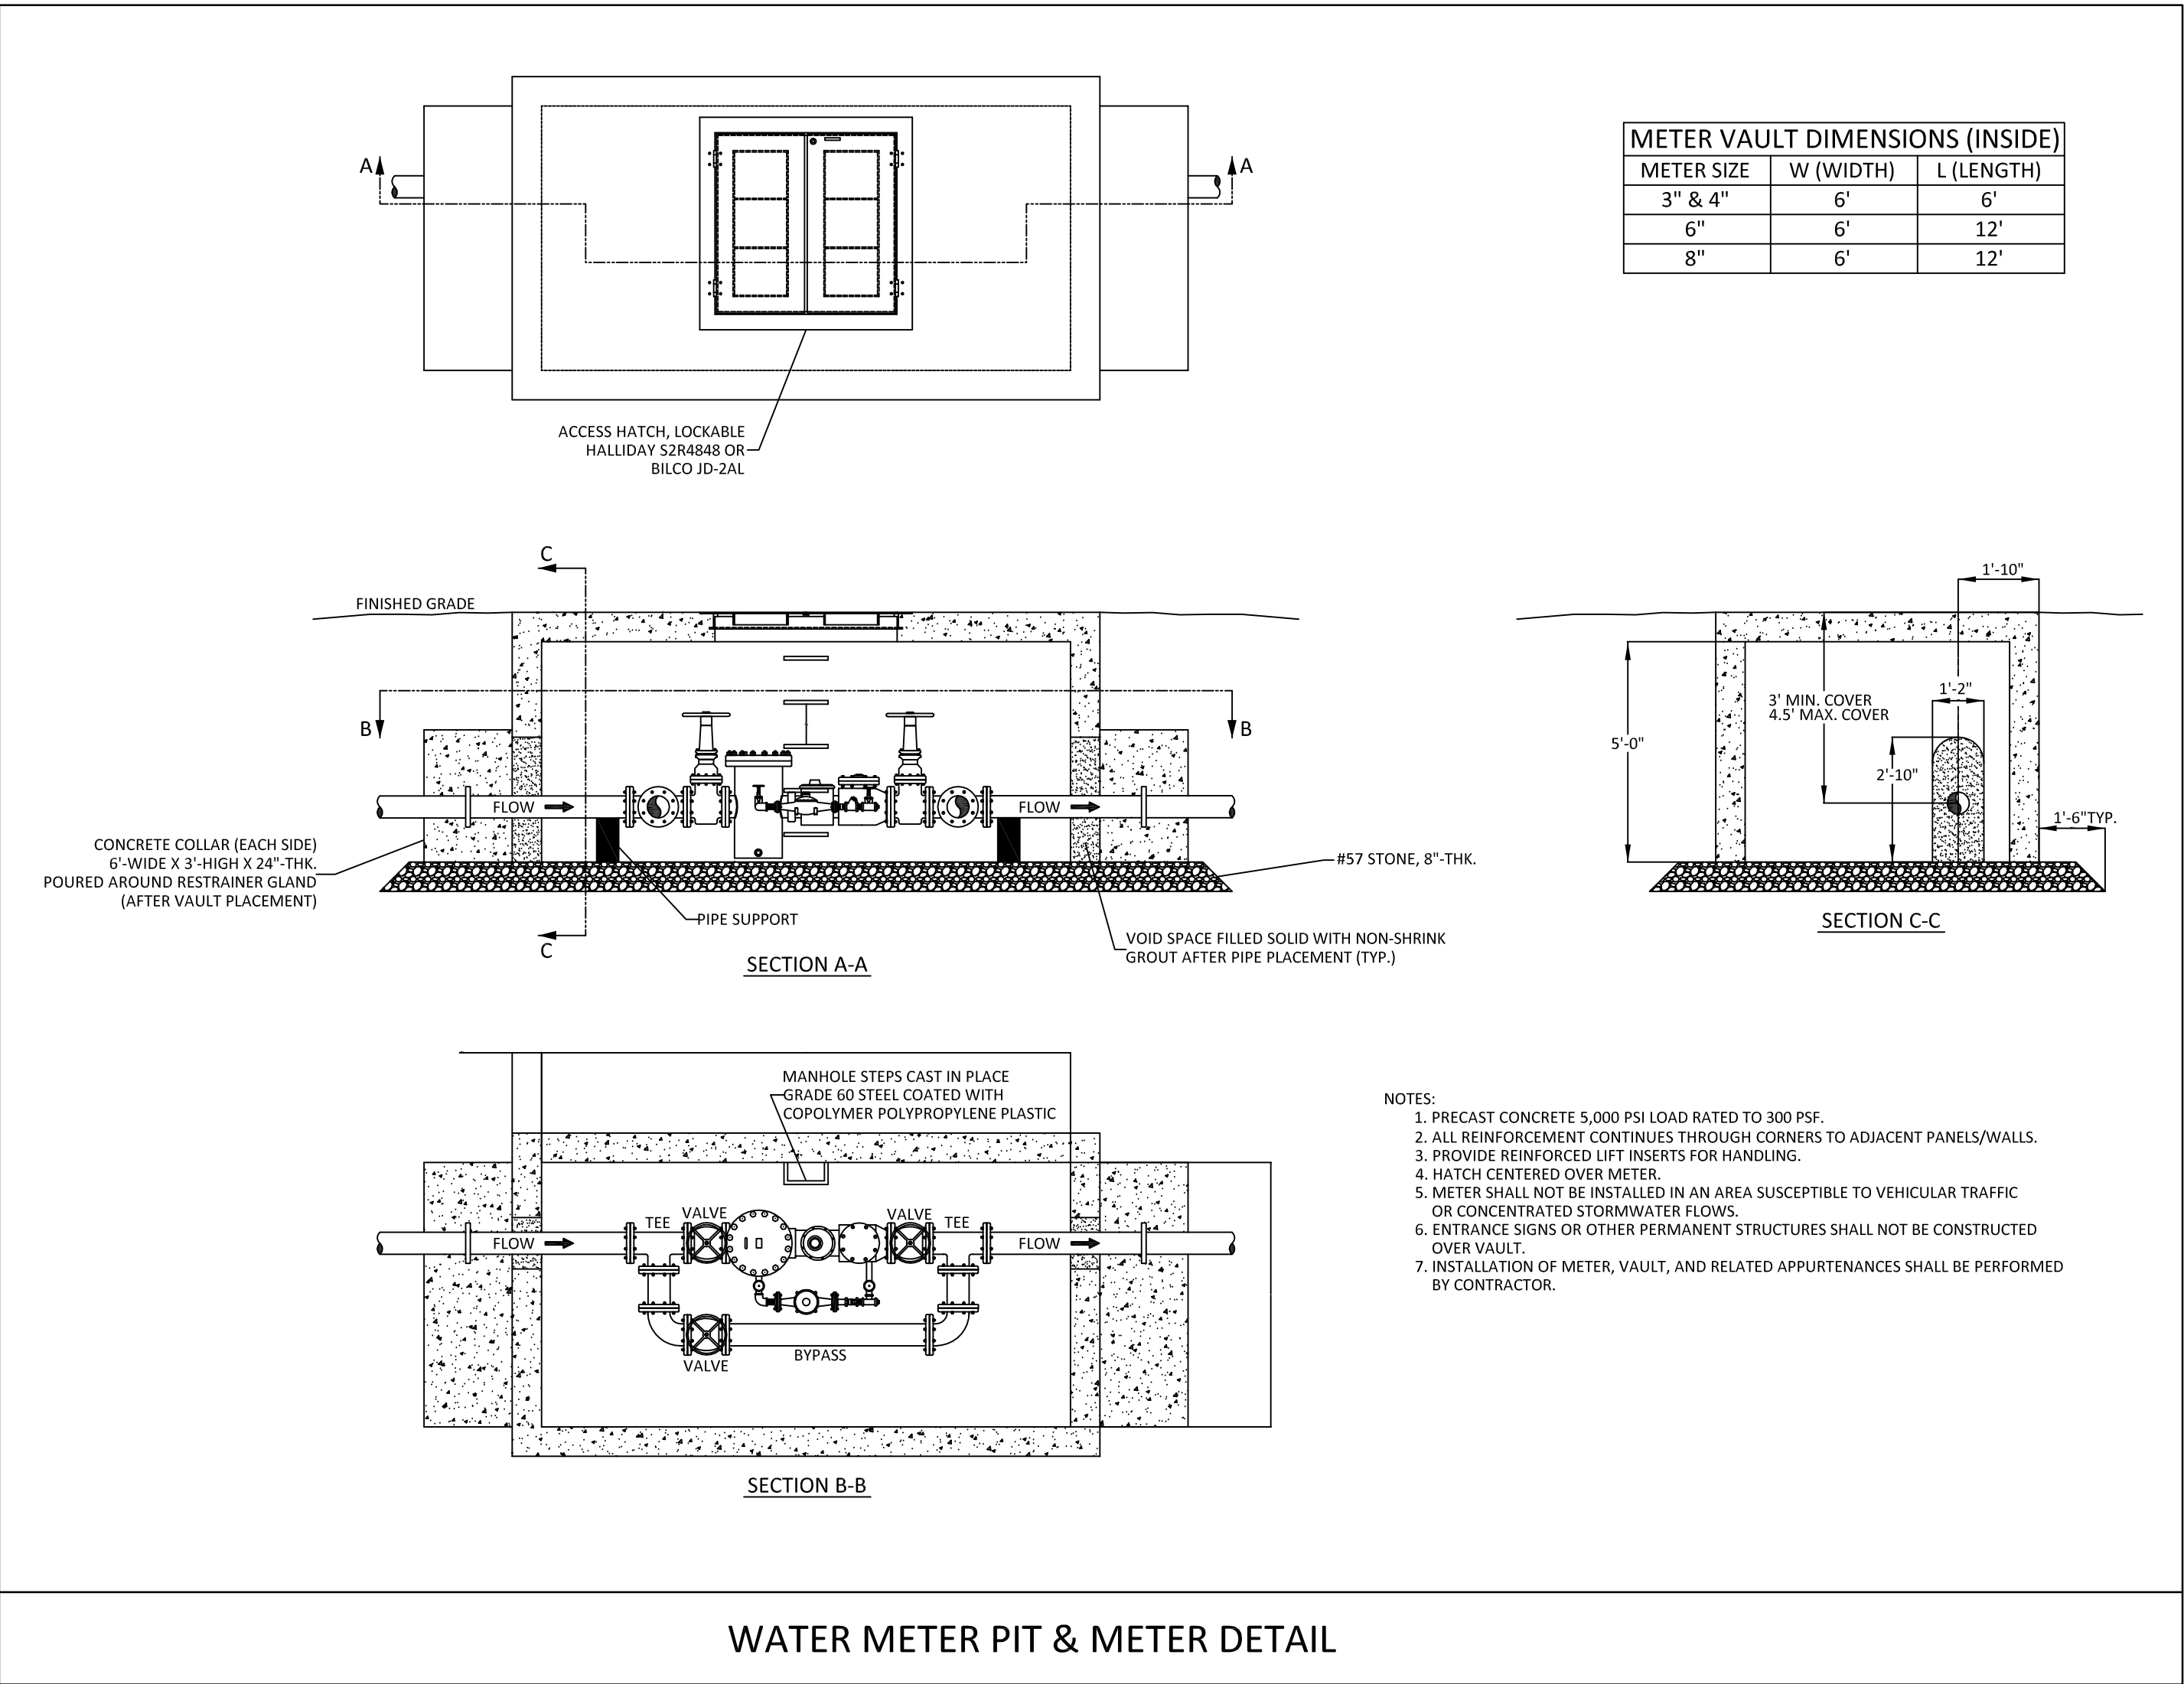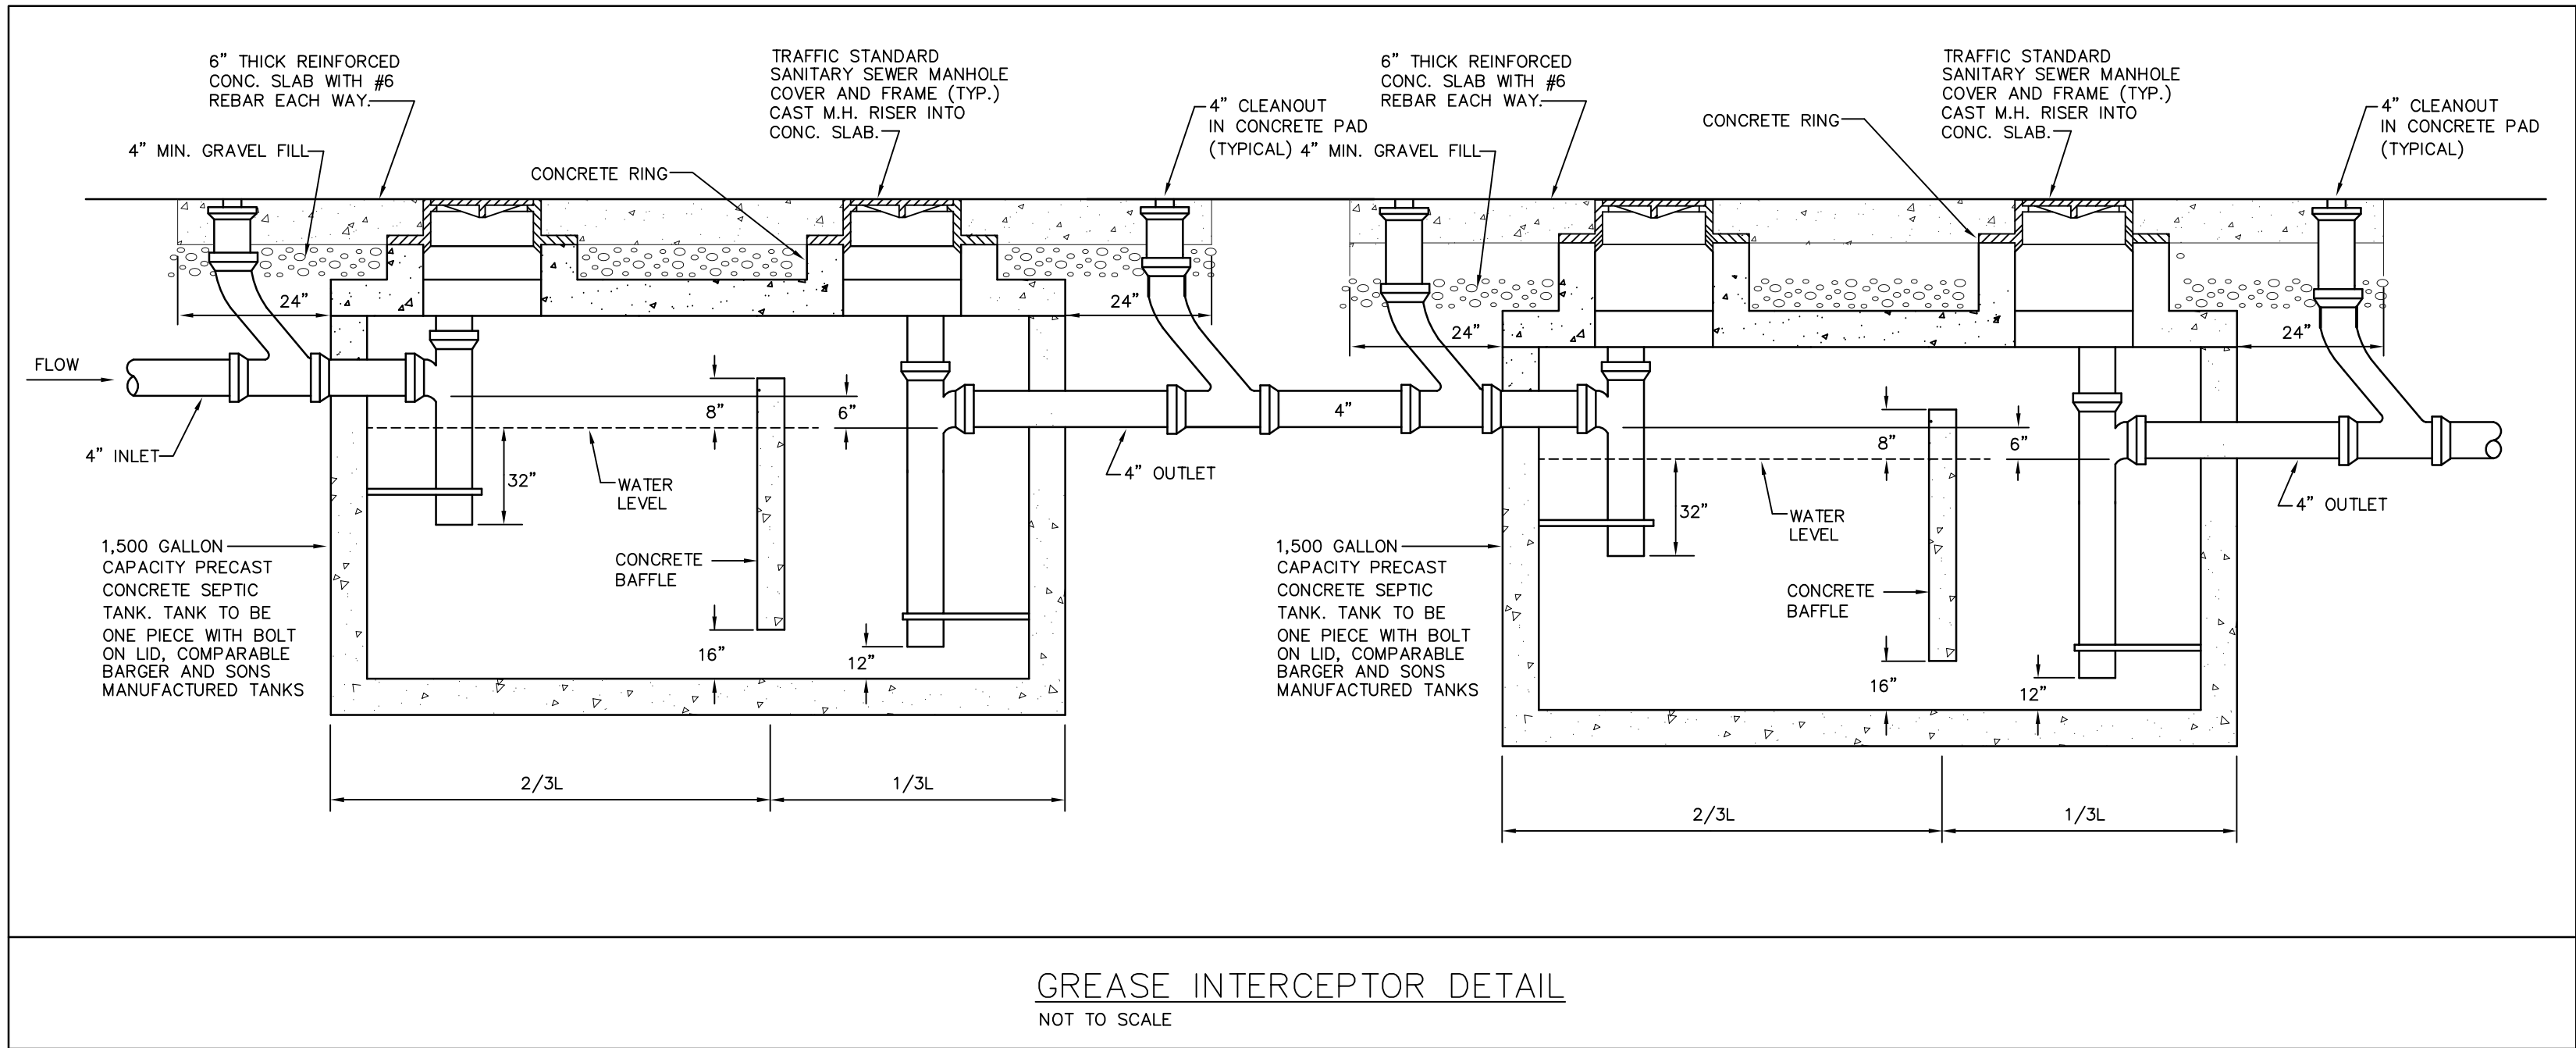

This drawing is the property of Beeson, Lusk & Street, Architects, Inc., and the copying, use or reproduction of it, or any part of it, without the expressed consent of Beeson, Lusk & Street, is prohibited.

Date	
Revisions	

Project No.: 495
Drawn By: MSB
Checked By: RMD
Date: APRIL 2017
Project Coordinator: TONY STREET

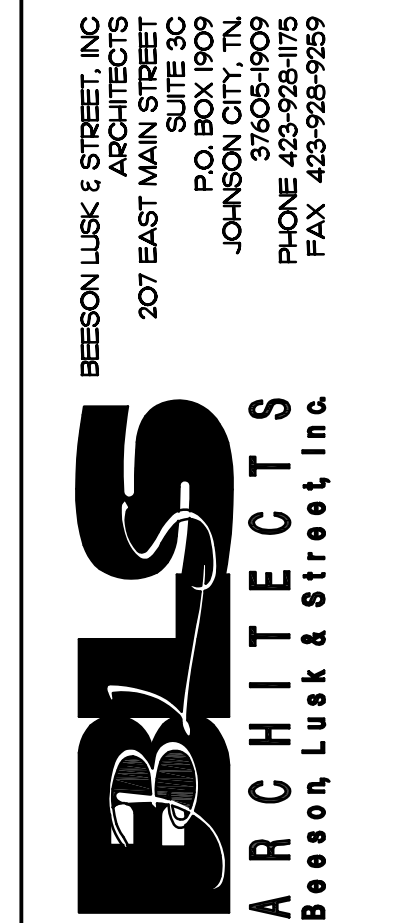

Sheet Content: SITE SCHEDULES AND DETAILS
NEW PRE K-8 SCHOOL FOR BOONES CREEK DISTRICT WASHINGTON COUNTY SCHOOLS WASHINGTON COUNTY, TENNESSEE

Date: MAY 2017

Sheet No.:

SU-4

